CONNECTICUT AIRPORT AUTHORITY BRADLEY INTERNATIONAL AIRPORT WINDSOR LOCKS, CT

RUNWAY 6/15 - OFF AIRPORT OBSTRUCTION REMOVAL

CONSTRUCTION CONTRACT NO. 2022-015 FAA AIP NO. 3-09-022-XXX-2022 MARCH, 2022

DRAWING LIST

G-100 COVER SHEET


C-001 GENERAL NOTES


C-100 GENERAL PLAN

:-101 SITE PLAN - VEGETATION REMOVAL RUNWAY 6 APPROACH

C-102 SITE PLAN - VEGETATION REMOVAL RUNWAY 15 APPROACH

C-103 EROSION CONTROL NOTES AND DETAILS

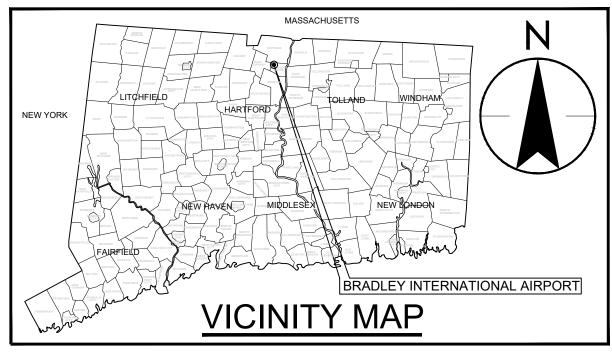

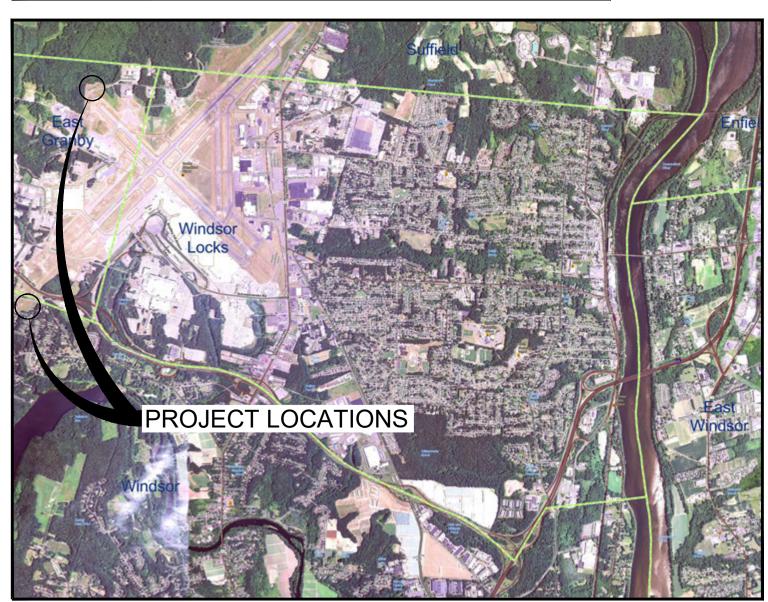


PROJECT LOCATION MAP

NOT TO SCALE







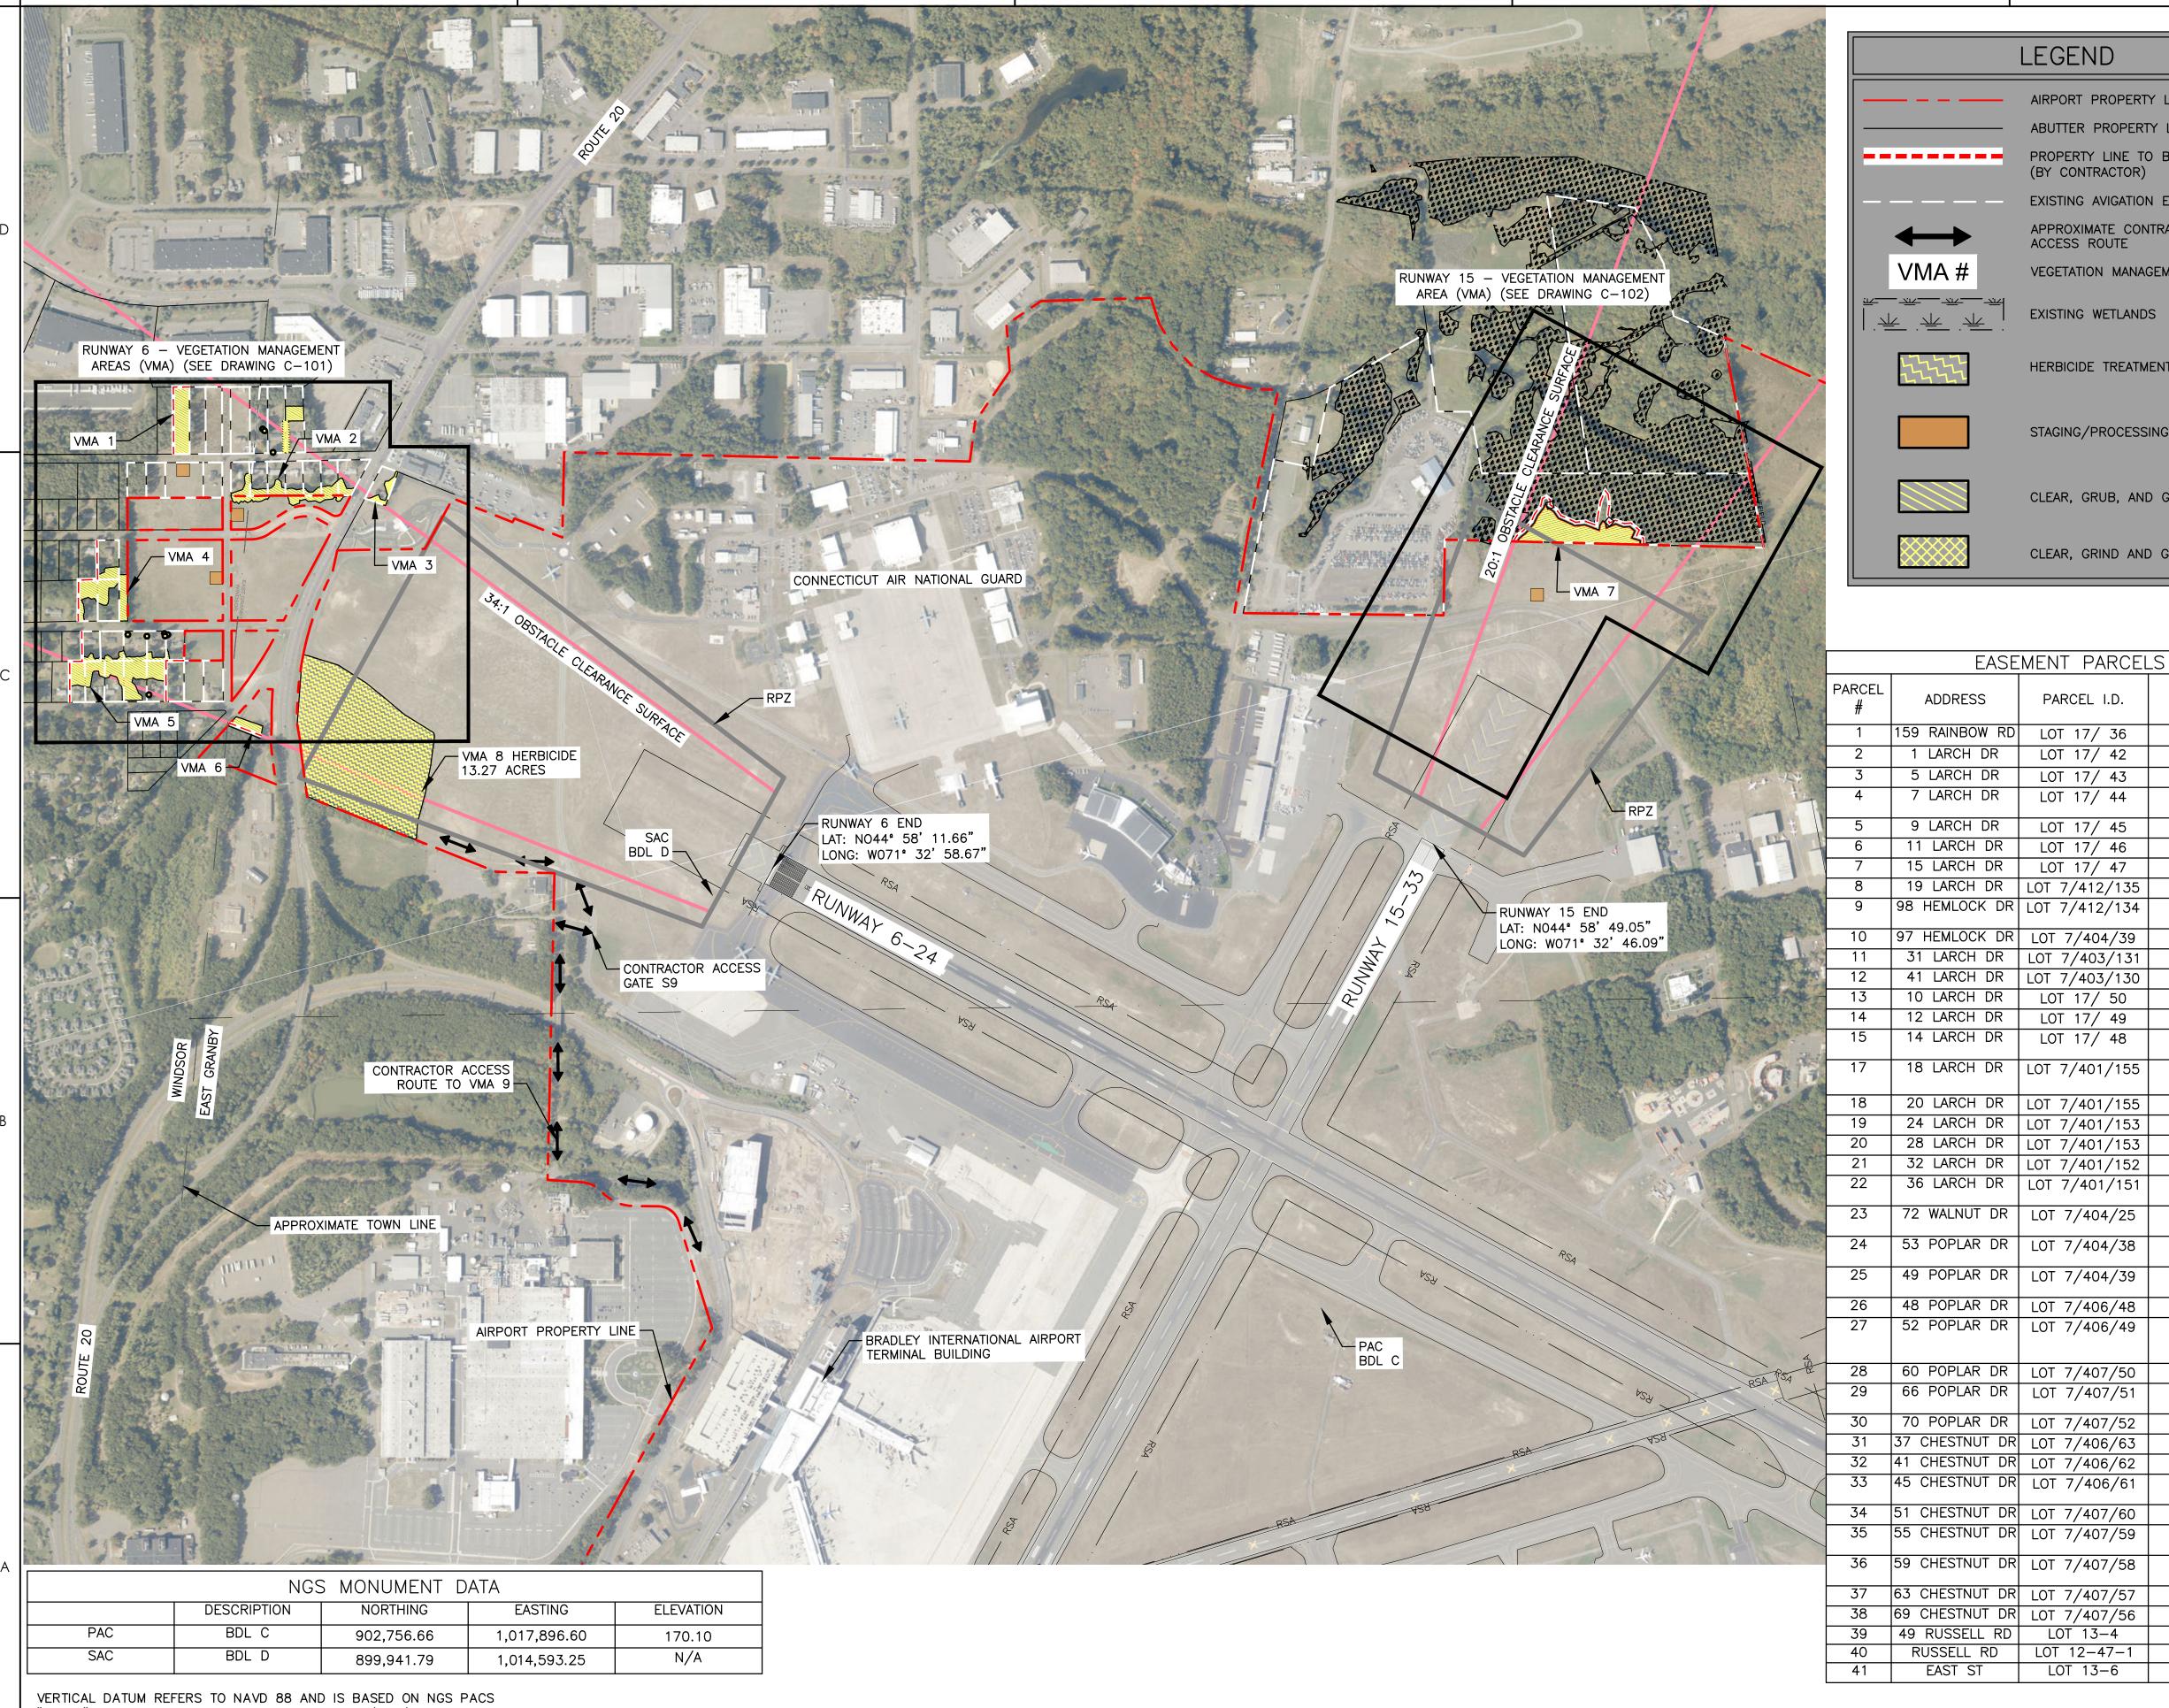



Stantec Consulting Services Inc. 3 Columbia Circle, Suite 6 Albany, New York 12203 www.stantec.com

Copyright Reserved

The Contractor shall verify and be responsible for all dimensions. DO NOT scale the drawing - any errors or omissions shall be reported to The Copyrights to all designs and drawings are the property of Stantec. Reproduction or use for any purpose other than that authorized by Stantec is forbidden.

LEGEND

AIRPORT PROPERTY LINE

ABUTTER PROPERTY LINE

(BY CONTRACTOR)

EXISTING WETLANDS

HERBICIDE TREATMENT

STAGING/PROCESSING AREA

CLEAR, GRUB, AND GRADE

CLEAR, GRIND AND GRADE

PARCEL I.D.

LOT 17/ 36

LOT 17/ 42

LOT 17/ 43

LOT 17/ 44

LOT 17/ 45

LOT 17/ 46

LOT 17/ 47

LOT 7/412/135

LOT 7/403/130

LOT 17/ 50 LOT 17/ 49

LOT 17/ 48

LOT 13-4

LOT 12-47-1

LOT 13-6

PROPERTY LINE TO BE SURVEYED

EXISTING AVIGATION EASEMENT

VEGETATION MANAGEMENT AREA ID

APPROXIMATE CONTRACTOR ACCESS ROUTE

Revision By Appd. YY.MM.DD Issued Dwn. Chkd. Dsgn. YY.MM.DD Permit-Seal

Client/Project BRADLEY INTERNATIONAL AIRPORT

RUNWAY 6/15 OFF AIRPORT OBSTRUCTION REMOVAL


WINDSOR LOCKS, CONNECTICUT

GENERAL PLAN

Project No. 179410288	Scale AS SHOWN	
Drawing No.	Sheet	Revision
C-100	3 of 6	

"BDL C" HORIZONTAL DATUM REFERS TO NAD 83 (2011) AND IS BASED ON NGS PACS "BDL C" AND NGS SACS "BDL D"


ORIGINAL SHEET - ANSI D

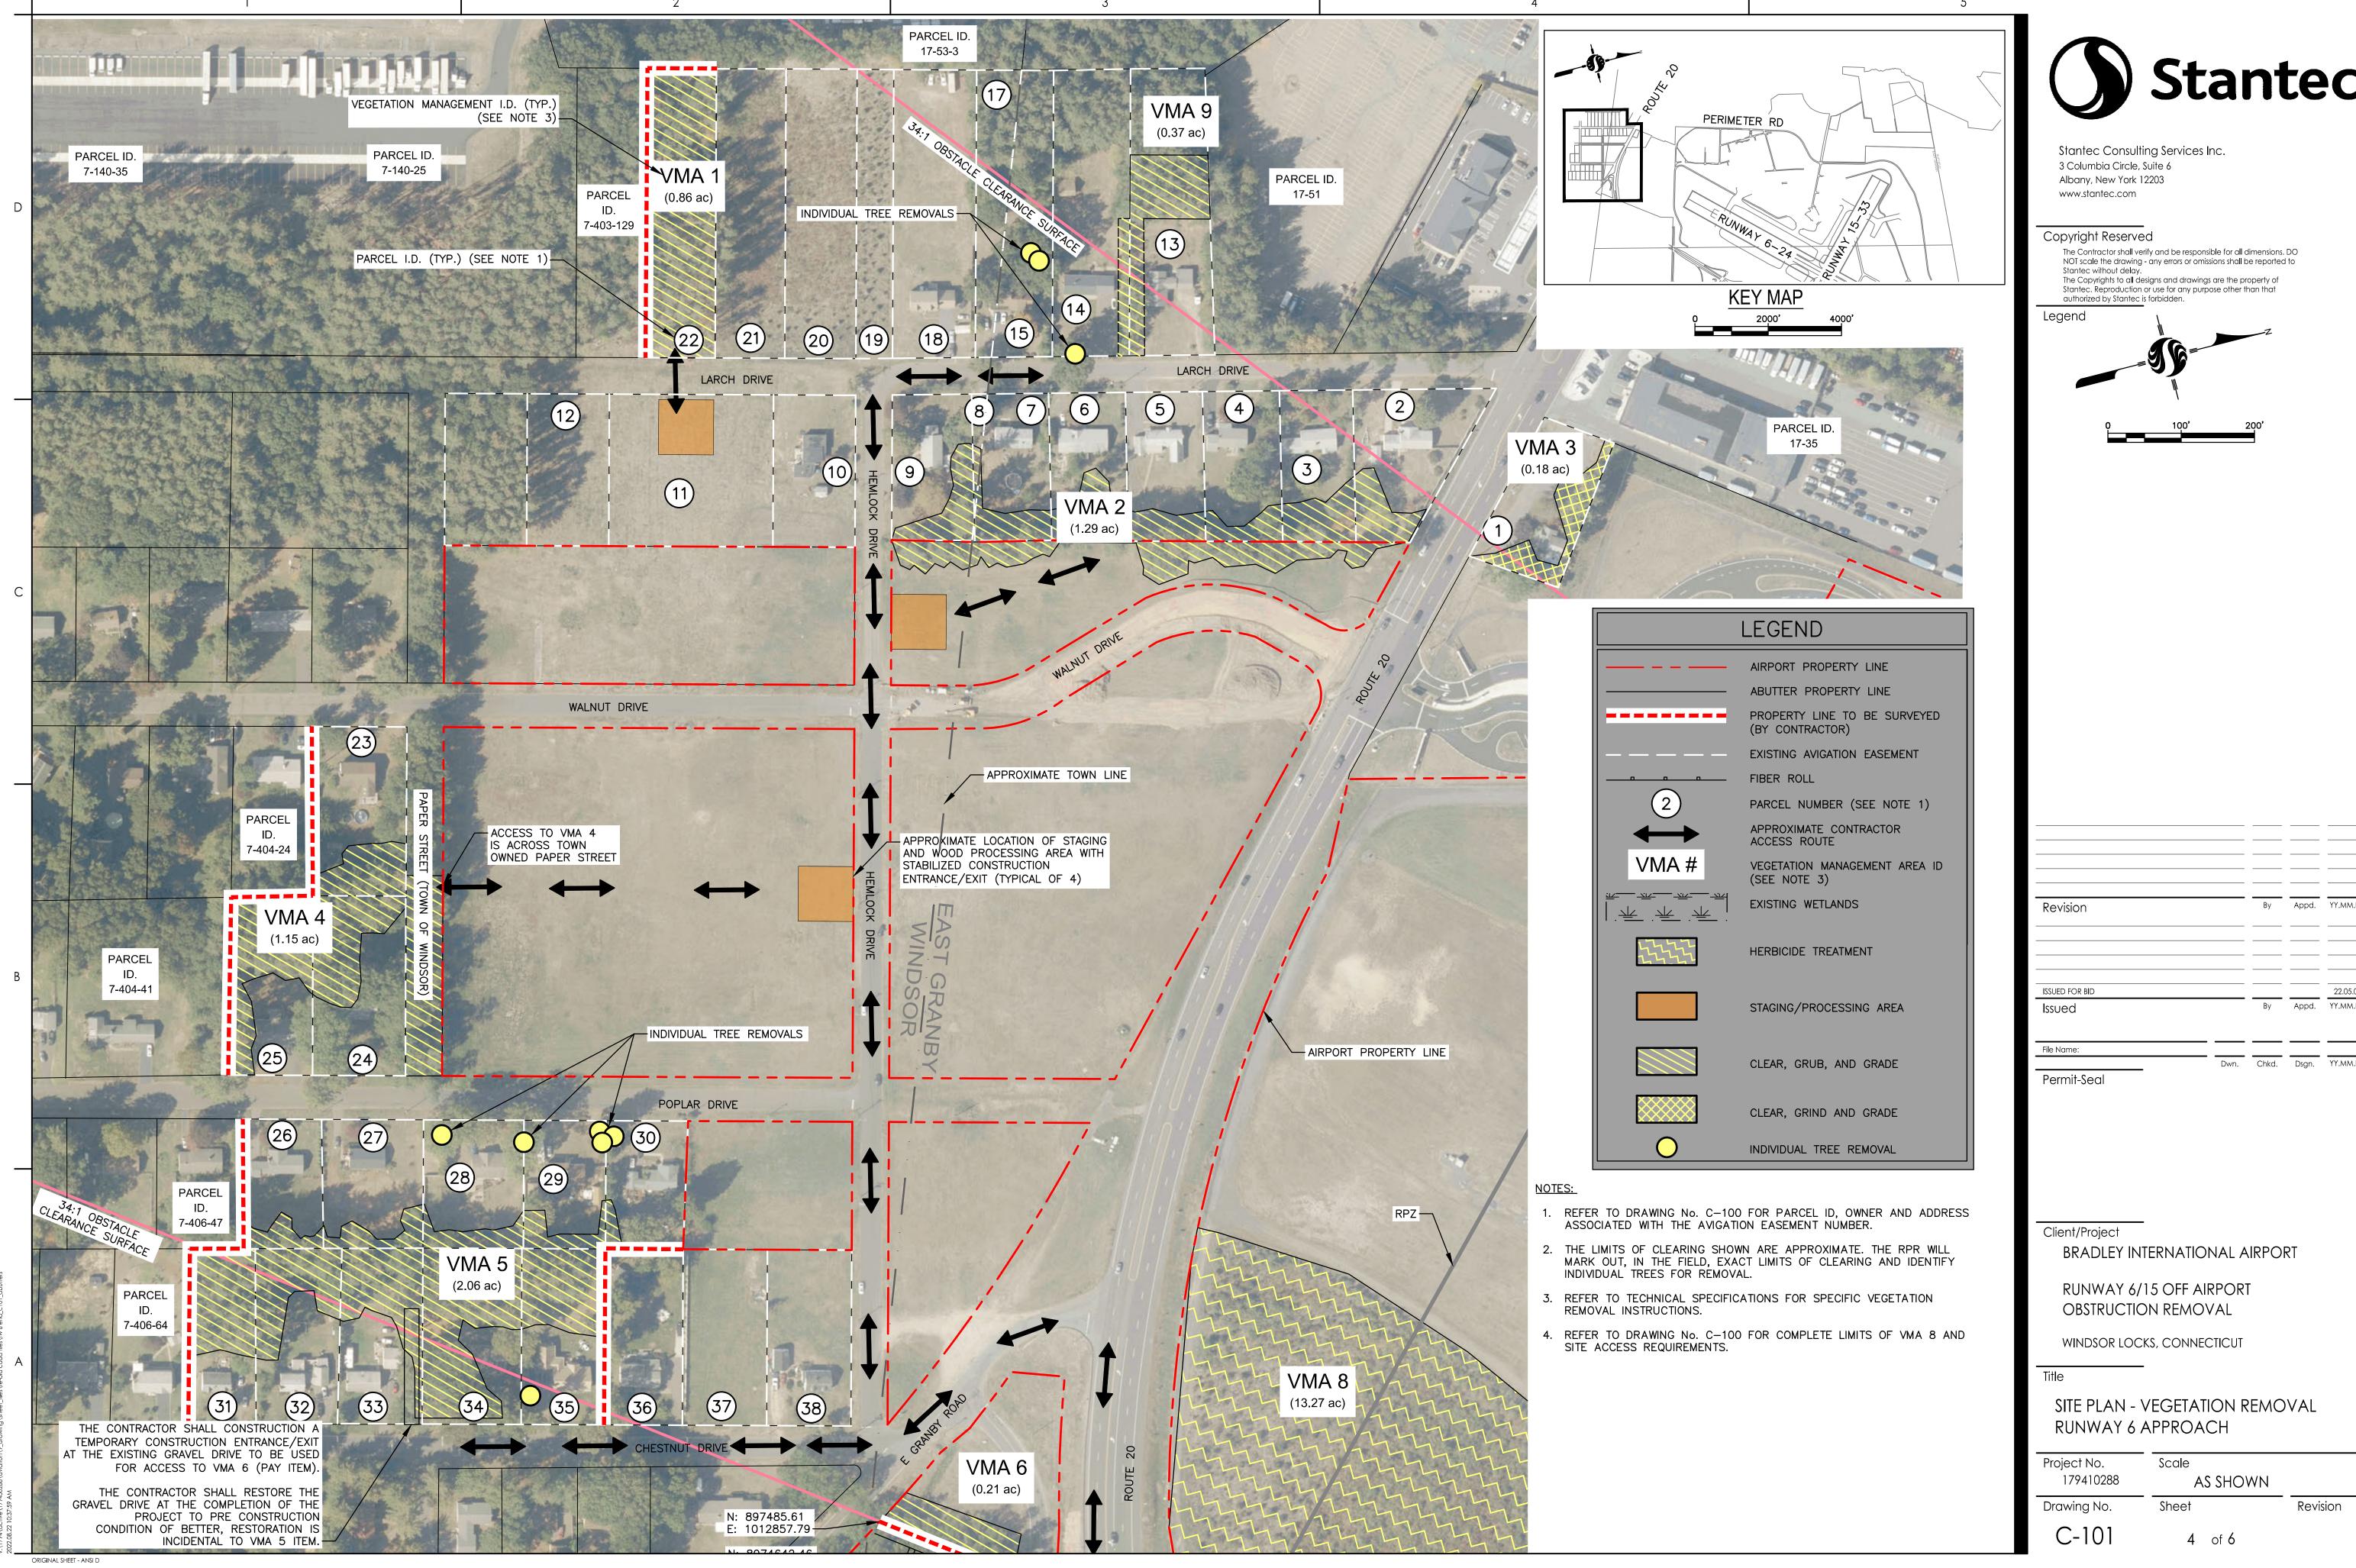


Stantec

By Appd. YY.MM.DD Dwn. Chkd. Dsgn. YY.MM.DD

Project No. 179410288	Scale AS SHOWN	
Drawing No.	Sheet	Revision
C101	A /	

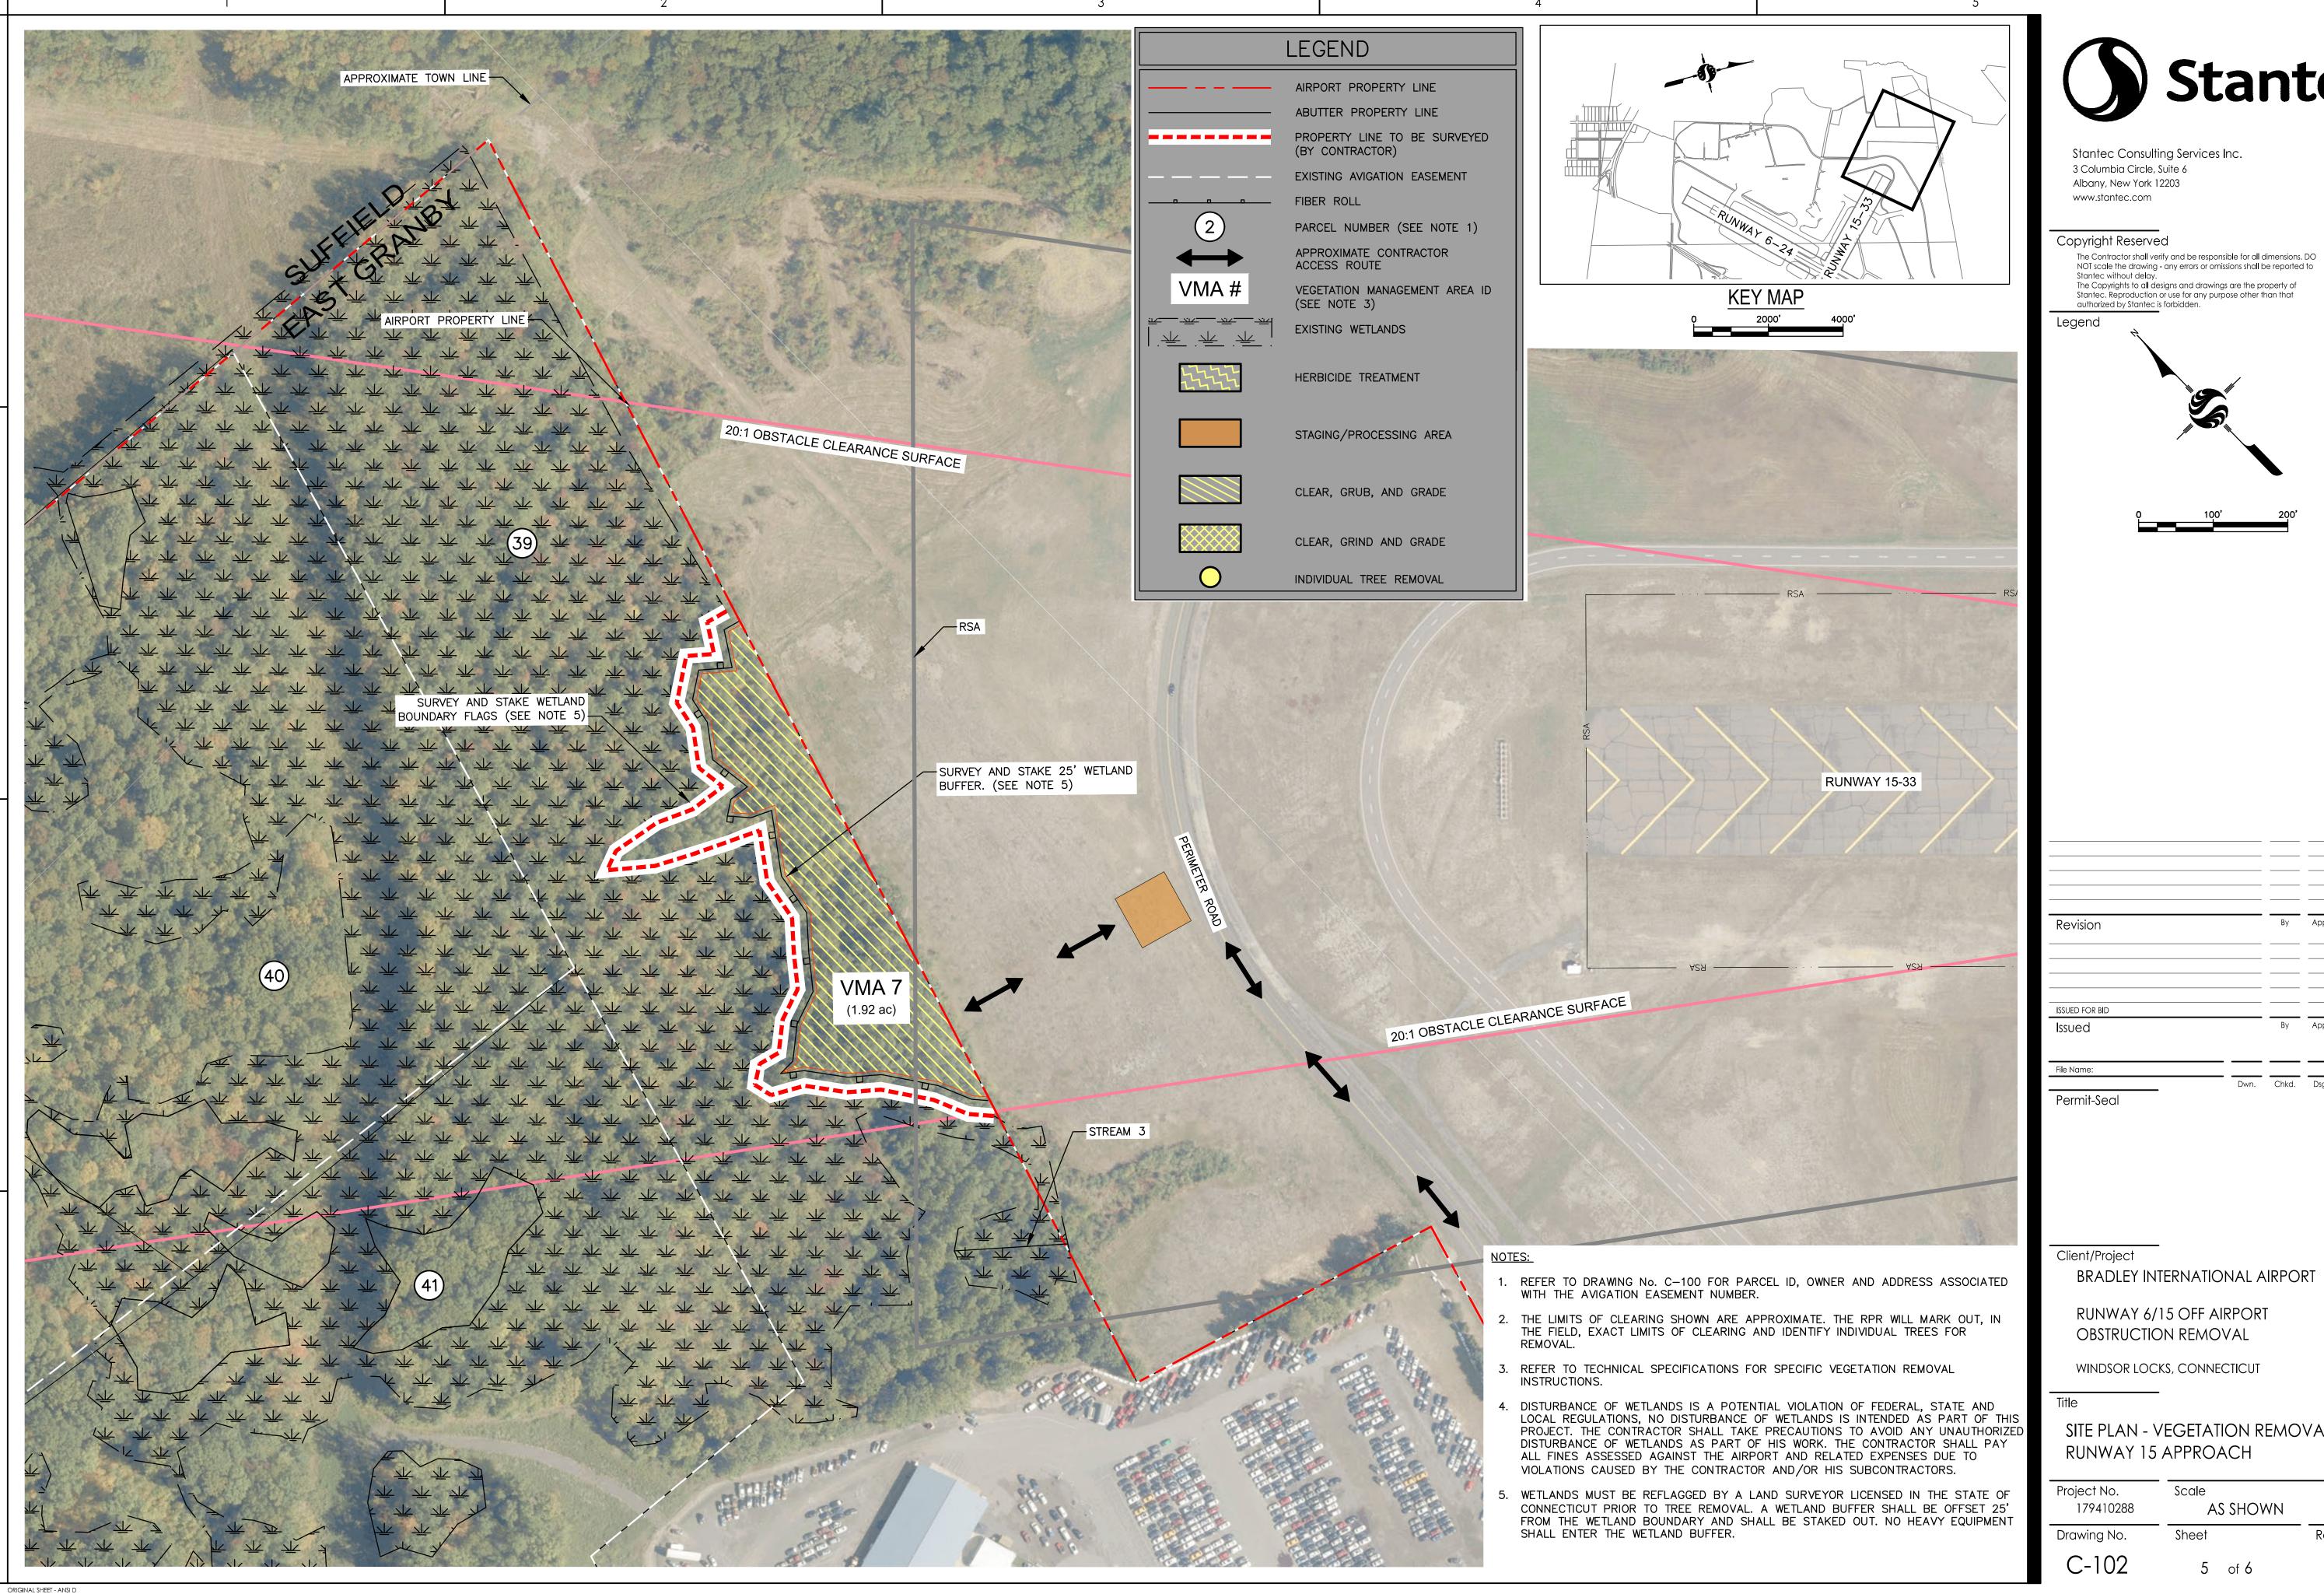



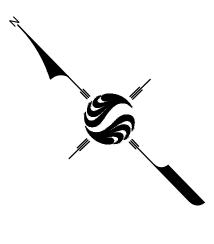

BRADLEY INTERNATIONAL AIRPORT

SITE PLAN - VEGETATION REMOVAL

Project No. 179410288	Scale AS SHOWN	
Drawing No.	Sheet	Revision
C-102	5 of 6	